

1  
P1

**CONCEPTUAL SITE LAYOUT PLAN - OPTION J**

SCALE: 1" = 80'-0"

Copyright © 2023  
www.WilkinsADP.com



Department Legend

- CLASSROOM
- FITNESS AND WELLNESS SPACE
- OFFICE
- SPORTS / PERFORMING ARTS
- SUPPORT
- 2ND BALLOT QUESTION

NEW CONSTRUCTION SF:	38,119 SF
2ND BALLOT NEW CONSTRUCTION SF:	28,306 SF
EXISTING SF:	97,382 SF
TOTAL SF:	163,807 SF
RENOVATION SF:	40,606 SF



1 **CONCEPTUAL PLAN - MAIN LEVEL - OPTION J**  
 SCALE: 3/64" = 1'-0"


Copyright © 2023  
 www.WilkinsADP.com



Department Legend

- ADMINISTRATION
- CIRCULATION
- CLASSROOM
- COLLABORATION
- FOOD SERVICE
- OFFICE
- SUPPORT
- TOILET
- 2ND BALLOT QUESTION

NEW CONSTRUCTION SF: 38,119 SF  
 2ND BALLOT NEW CONSTRUCTION SF: 28,306 SF  
 EXISTING SF: 97,382 SF  
 TOTAL SF: 163,807 SF  
 RENOVATION SF: 40,606 SF

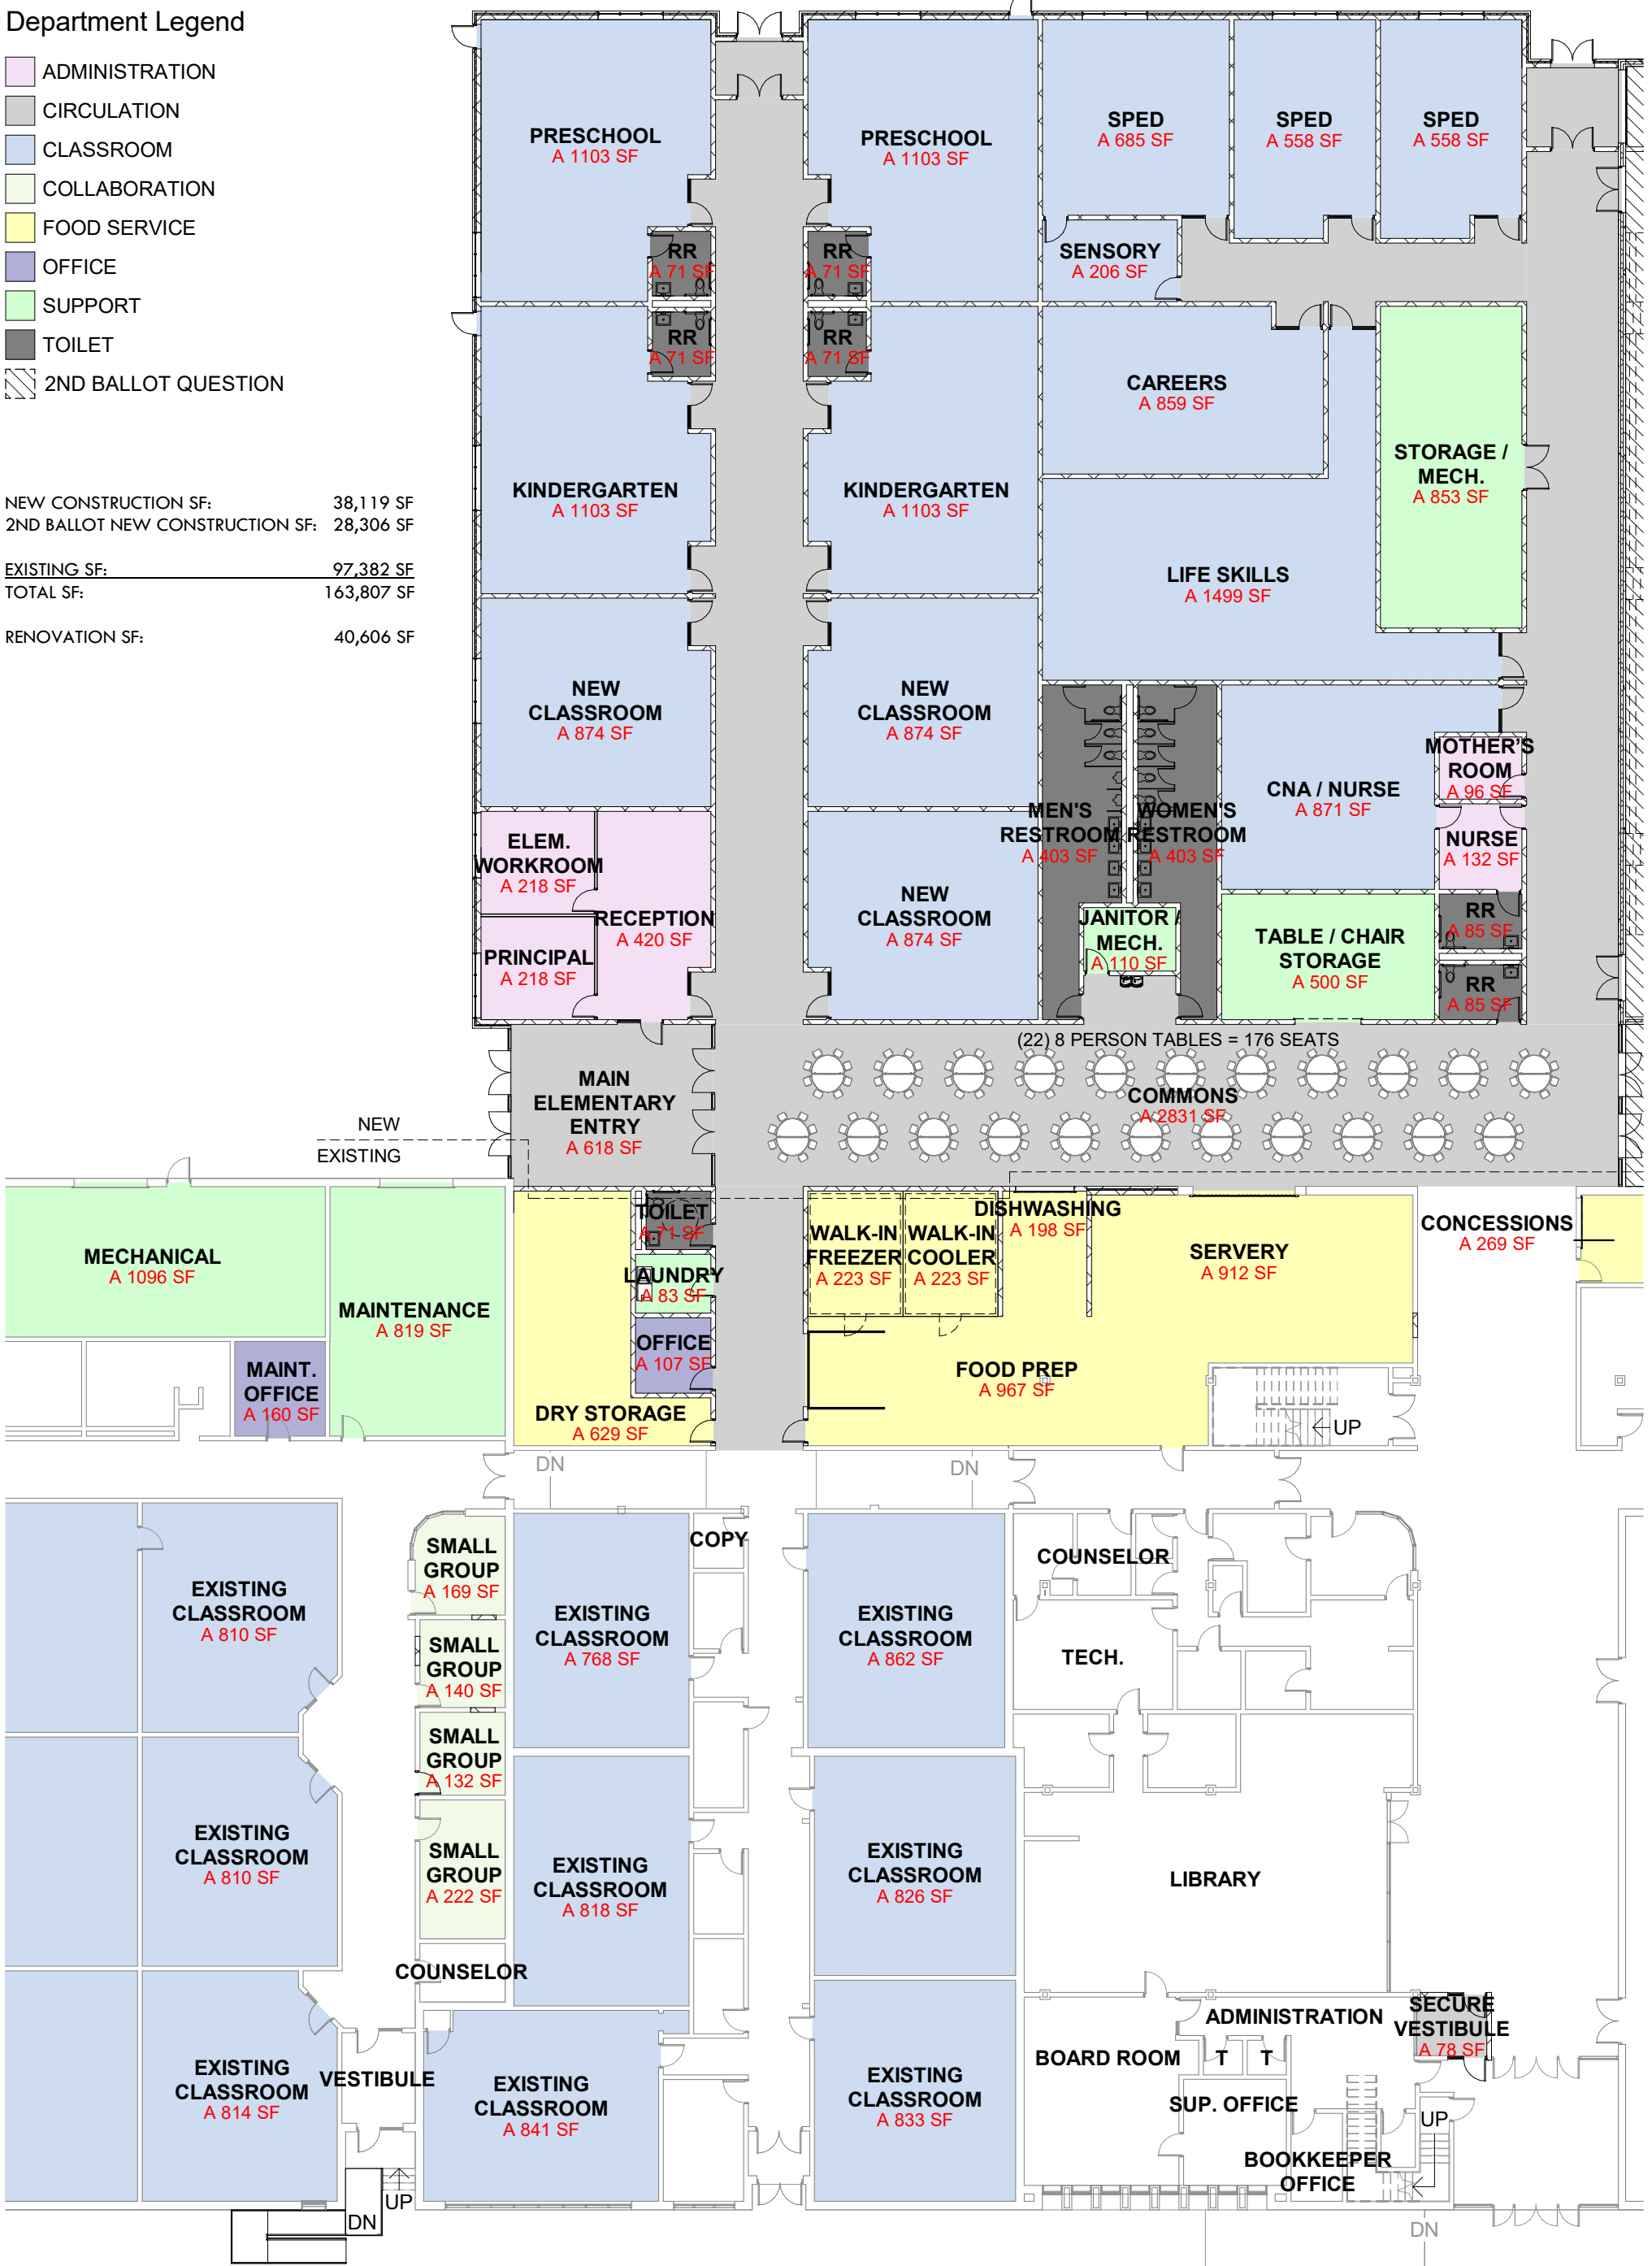

**CONCEPTUAL PLAN - MAIN LEVEL - OPTION J**  
 SCALE: 3/64" = 1'-0"


Copyright © 2023  
 www.WilkinsADP.com




Department Legend

- CIRCULATION
- CLASSROOM
- FOOD SERVICE
- OFFICE
- SPORTS / PERFORMING ARTS
- SUPPORT
- TOILET
- 2ND BALLOT QUESTION

NEW CONSTRUCTION SF:	38,119 SF
2ND BALLOT NEW CONSTRUCTION SF:	28,306 SF
<hr/>	
EXISTING SF:	97,382 SF
TOTAL SF:	163,807 SF
<hr/>	
RENOVATION SF:	40,606 SF

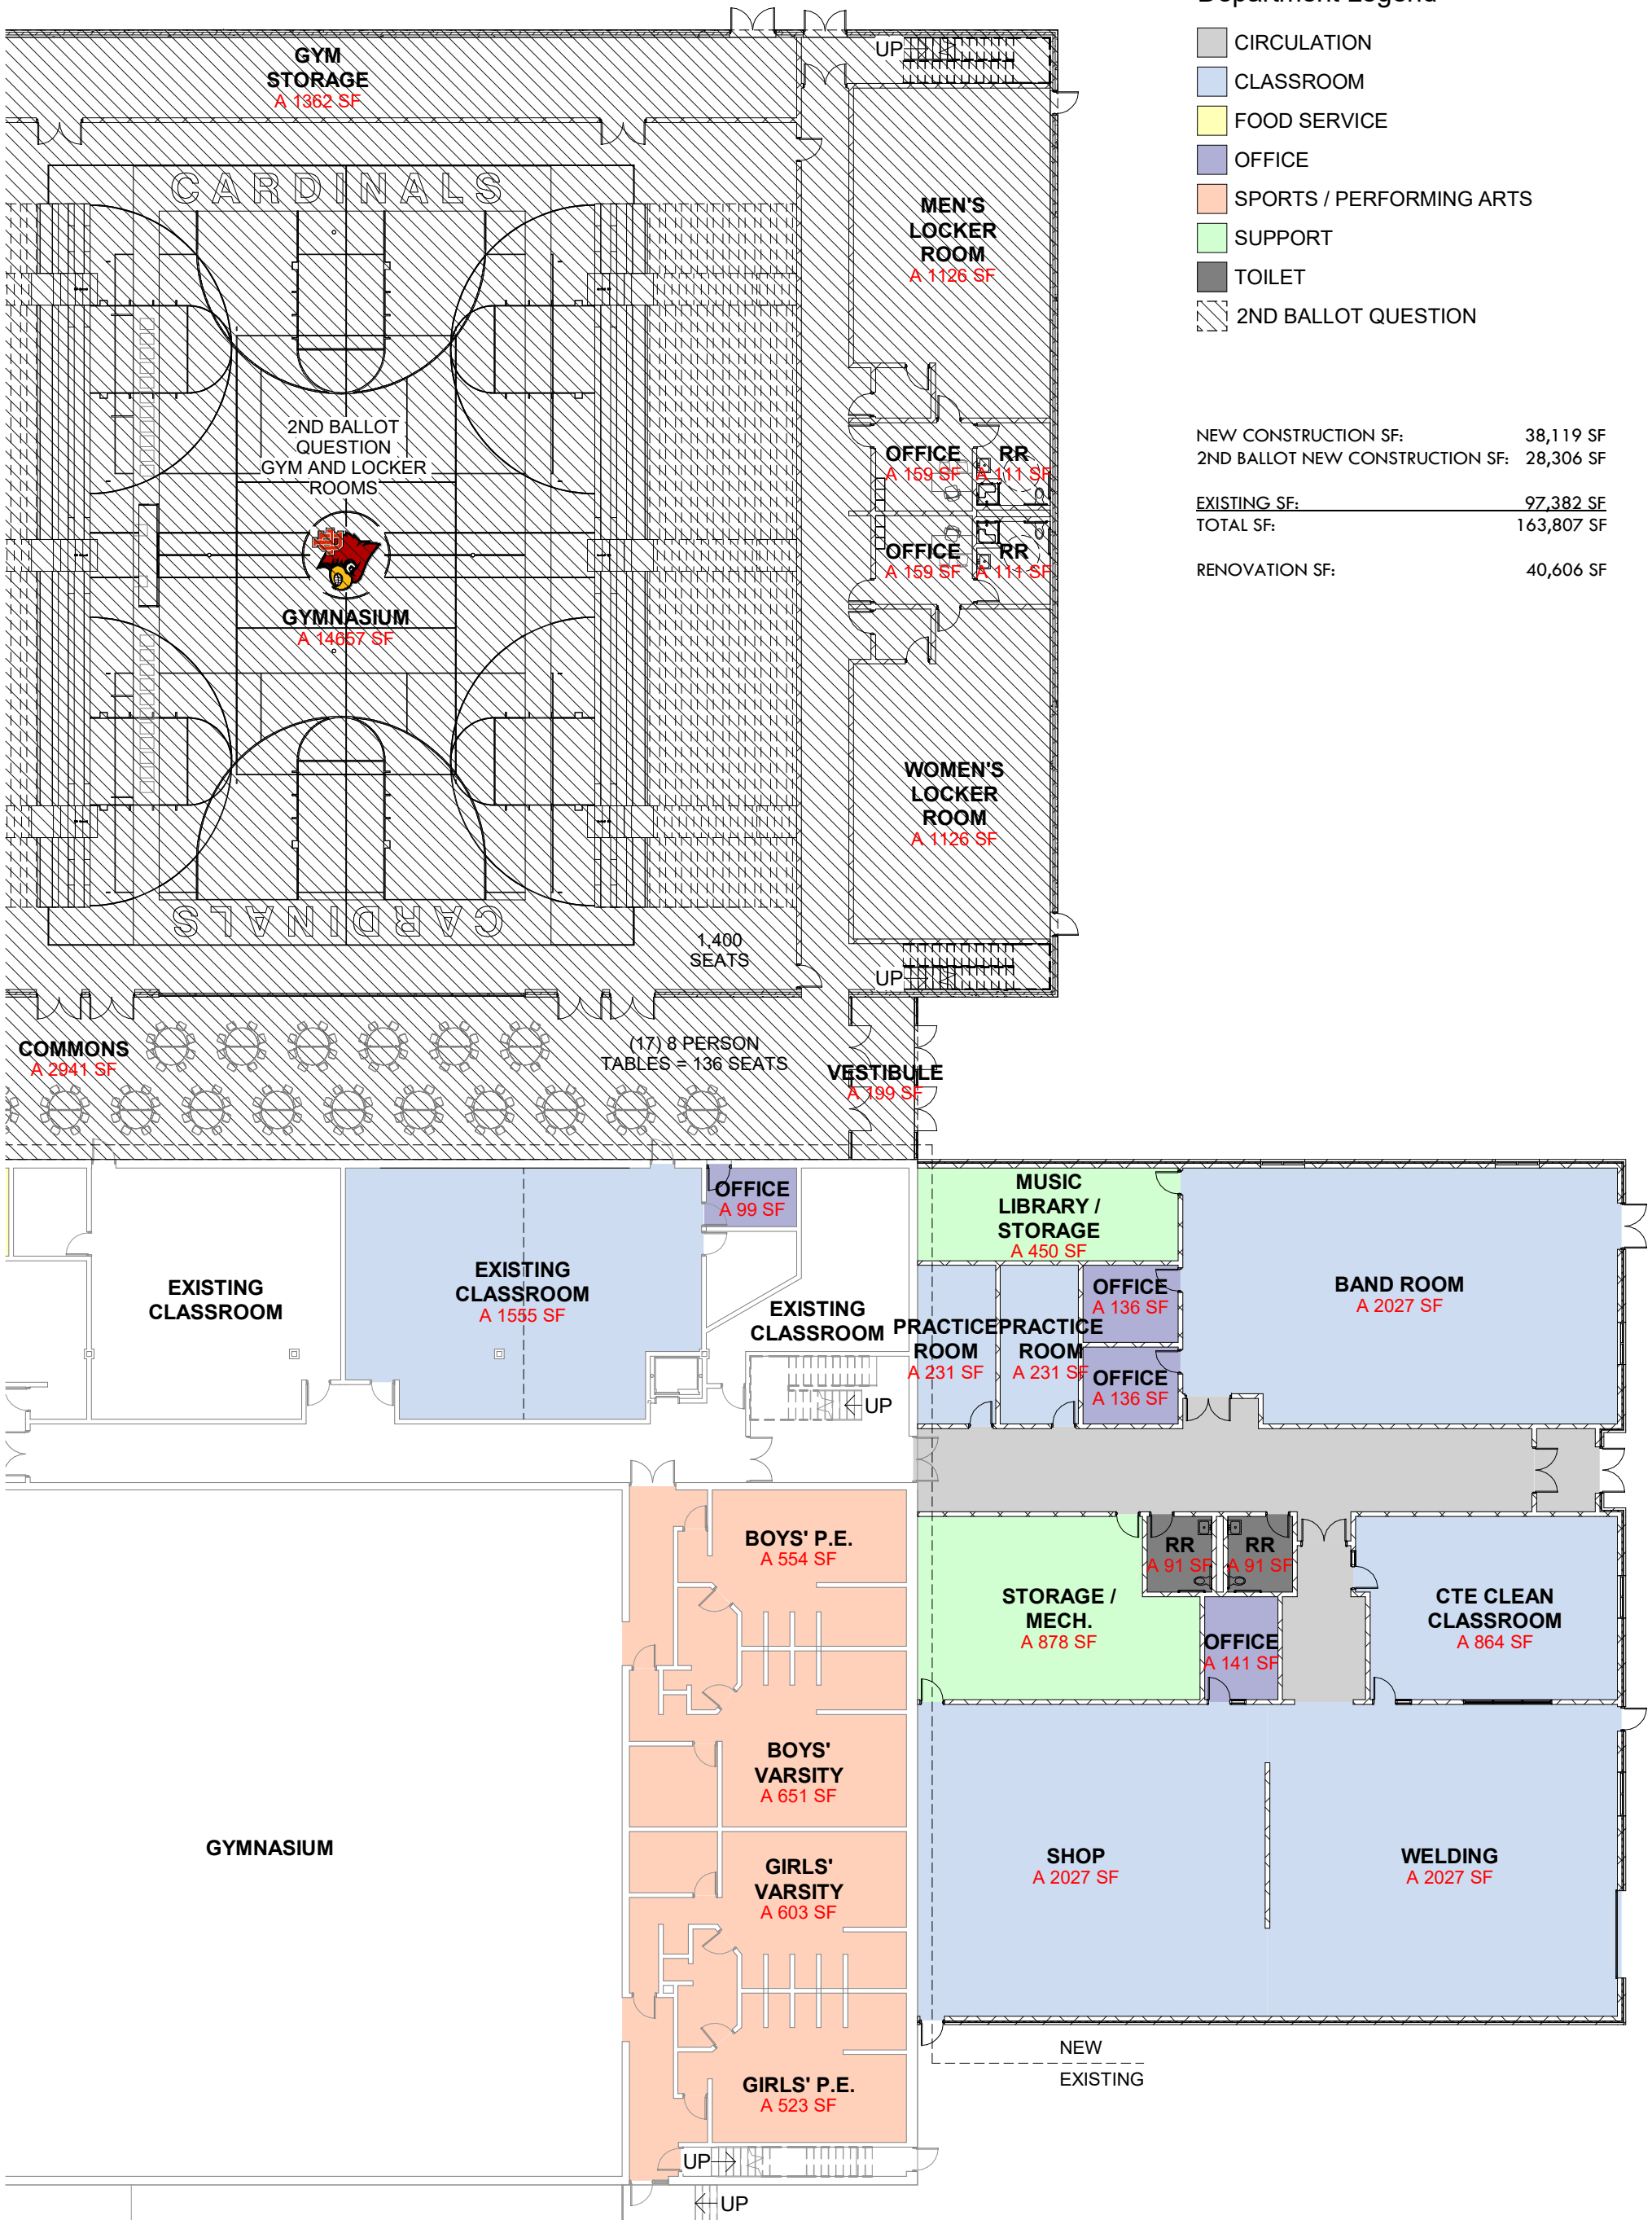

**CONCEPTUAL PLAN - MAIN LEVEL - OPTION J**

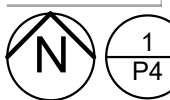

SCALE: 3/64" = 1'-0"

Copyright © 2023  
www.WilkinsADP.com







Department Legend

- CLASSROOM
- 2ND BALLOT QUESTION

NEW CONSTRUCTION SF:	38,119 SF
2ND BALLOT NEW CONSTRUCTION SF:	28,306 SF
<hr/>	
EXISTING SF:	97,382 SF
TOTAL SF:	163,807 SF
<hr/>	
RENOVATION SF:	40,606 SF

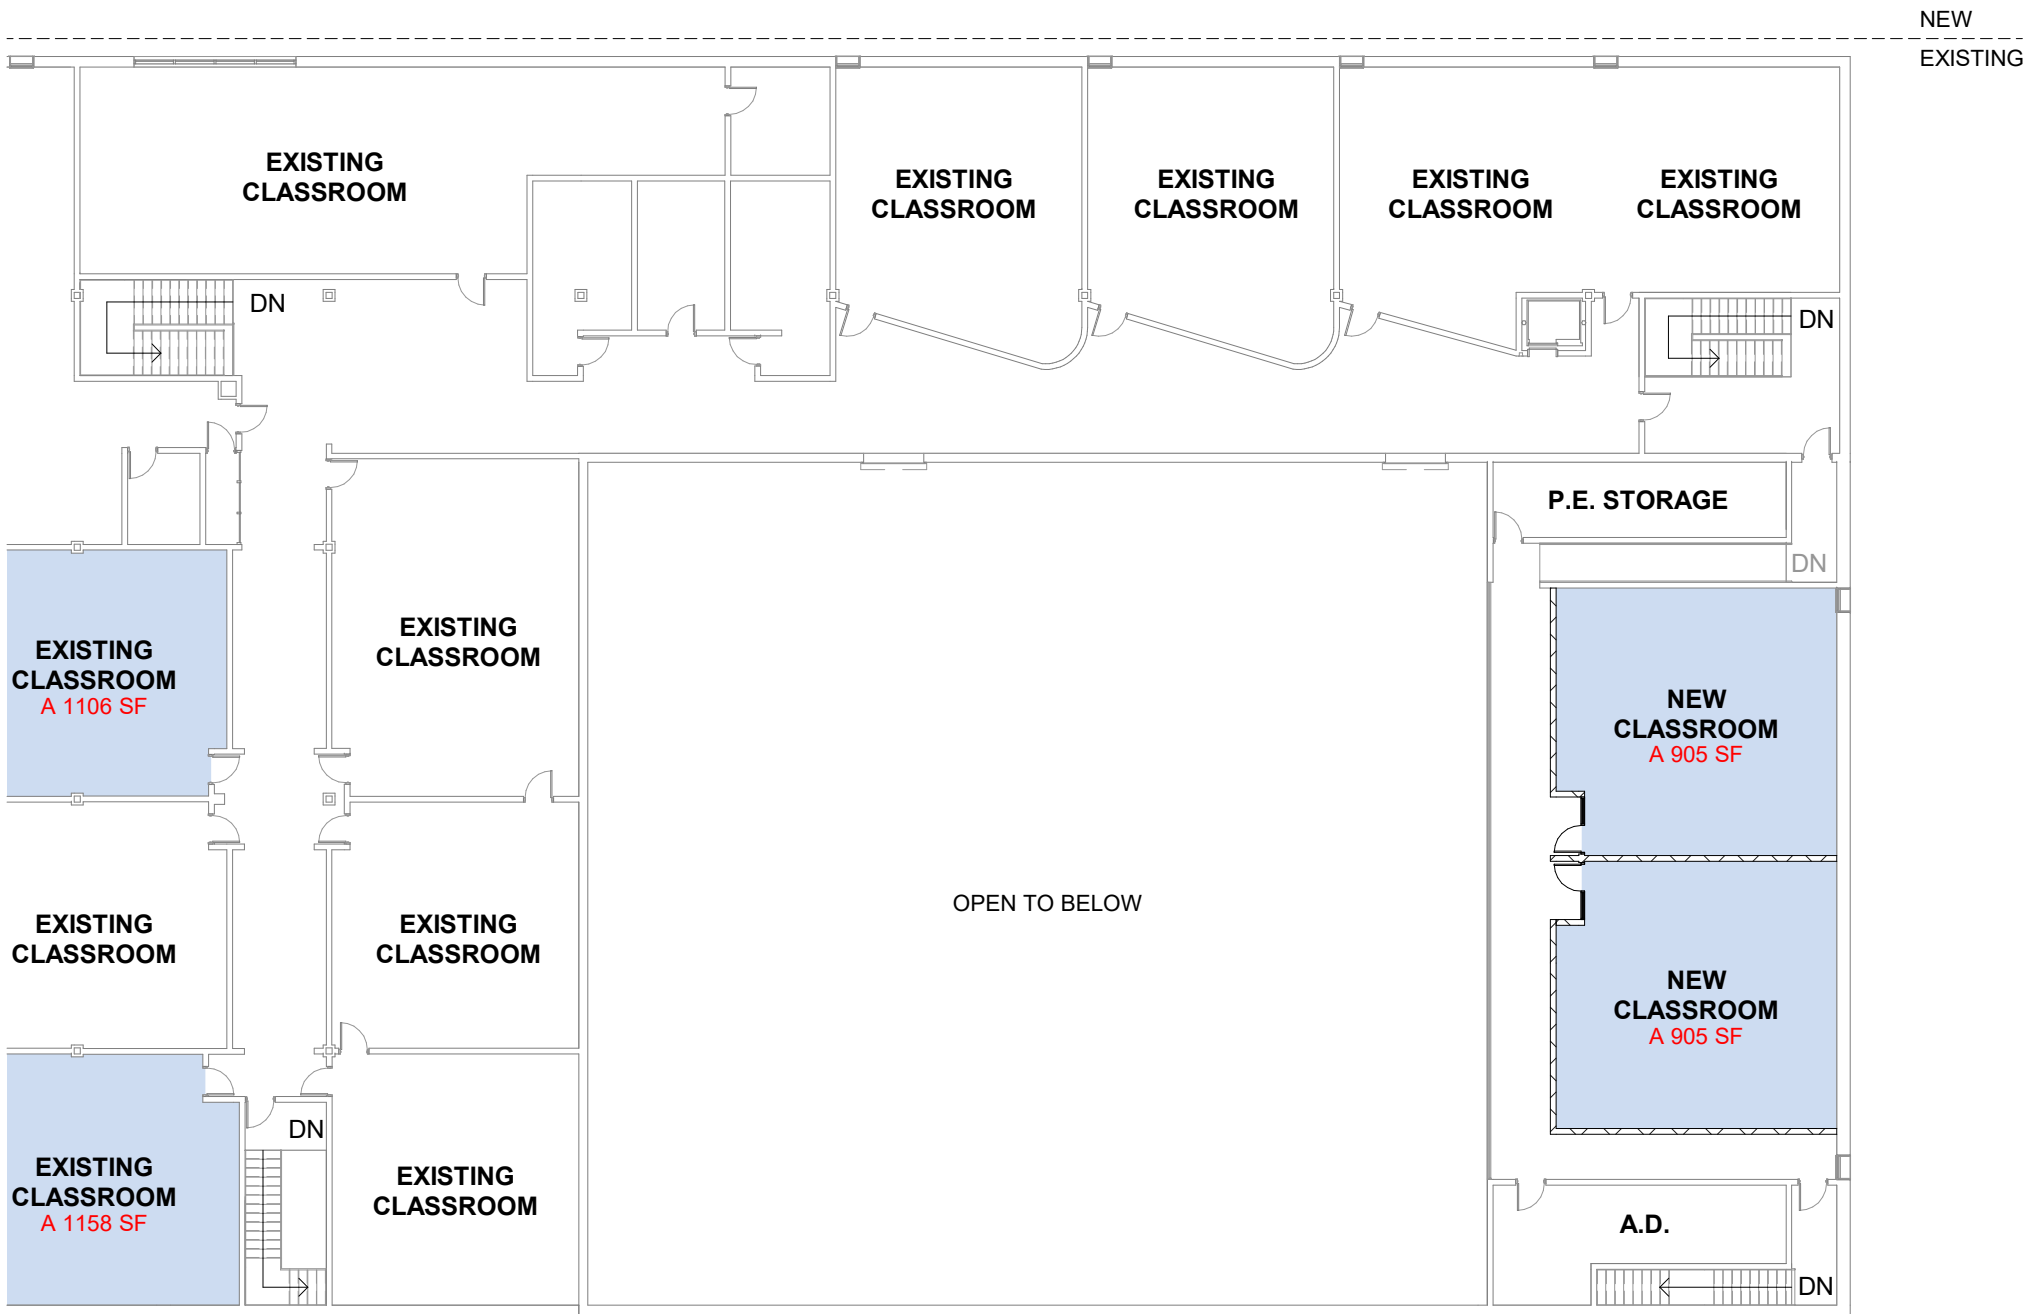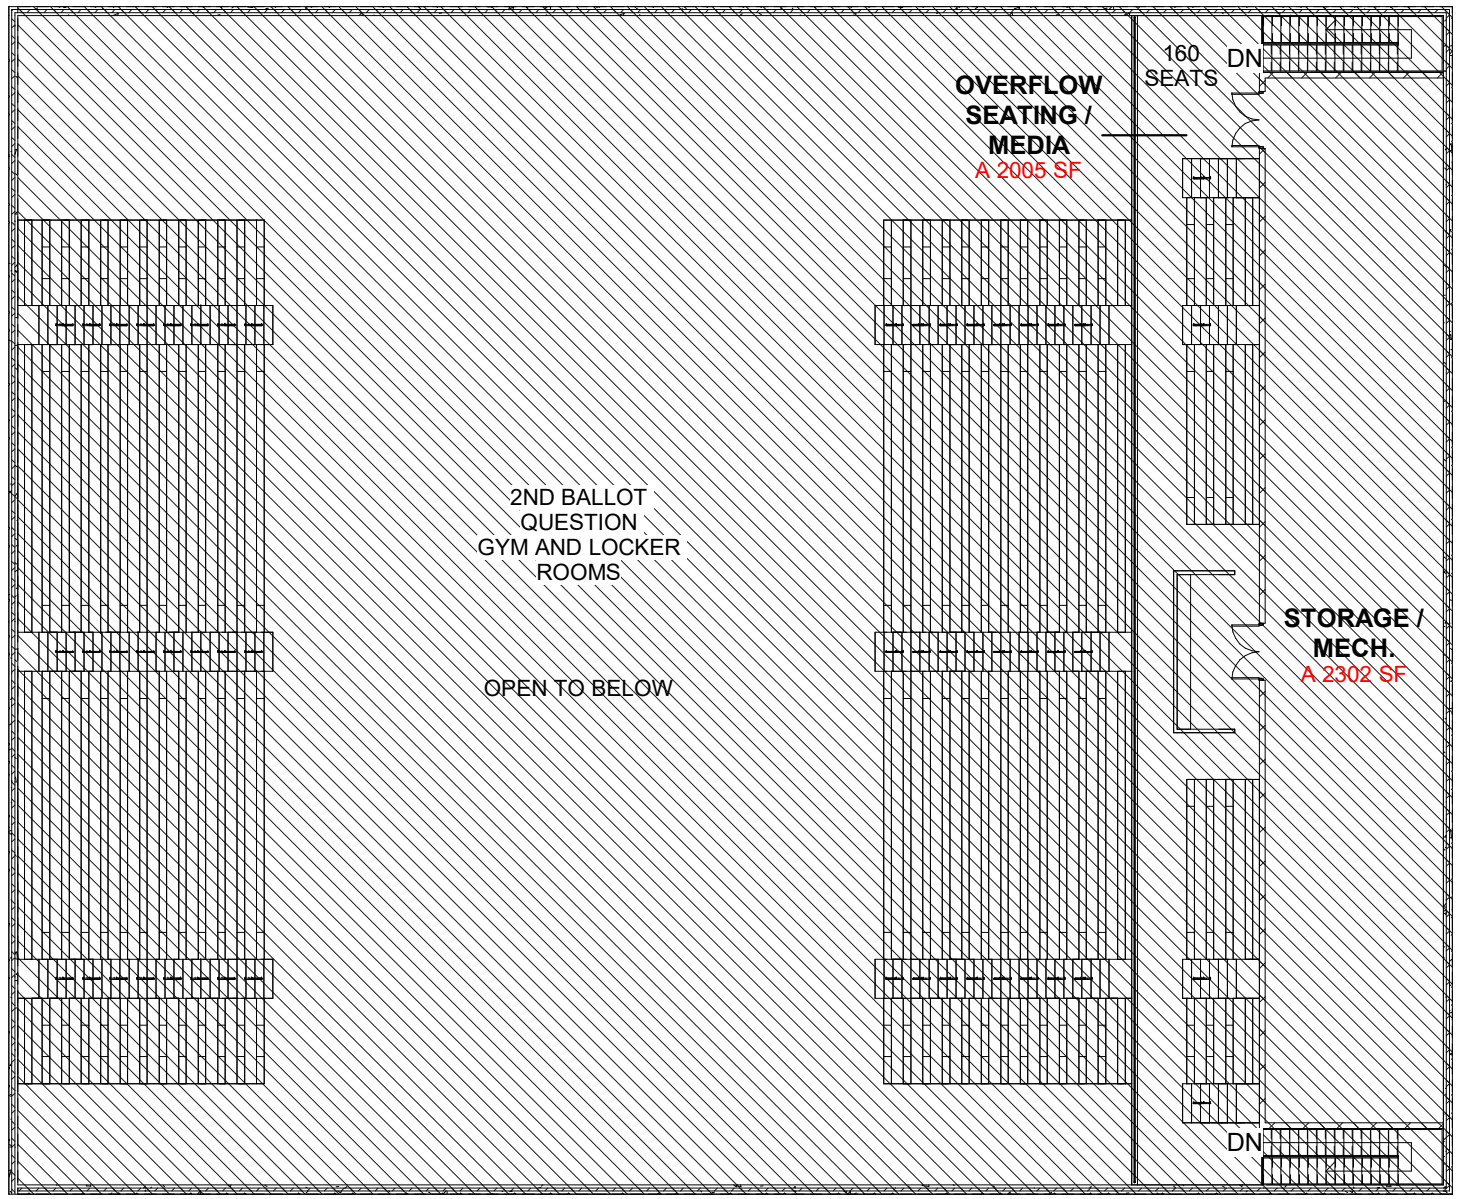

**1** **CONCEPTUAL PLAN - SECOND LEVEL - OPTION J**  
 P6 SCALE: 3/64" = 1'-0"

Copyright © 2023  
 www.WilkinsADP.com

